

Copyright	2024	HEB Engineers, Inc.	
No.	Revision	DATE	BY

HEB ENGINEERS
PO Box 440, North Conway, NH 03860
(603) 356-6936 - www.hebengineers.com

SURVEYED BY	-
DESIGNED BY	-
DRAWN BY	AML
CHECKED BY	JMM
FIELD BOOK	-
SCALE	1" = 40'
DATE	03/06/2024


Preliminary Pathway Layout Sketch
for the
Conway Rec Path Phase II
located in
Conway, New Hampshire
prepared for
Town of Conway



**PRELIMINARY
NOT FOR
CONSTRUCTION**

Legend:

- Proposed pathway
- Proposed road crossing
- Proposed shoulder
- Proposed bridge
- Proposed Boardwalk
- Proposed retaining wall
- Anticipated grading limits

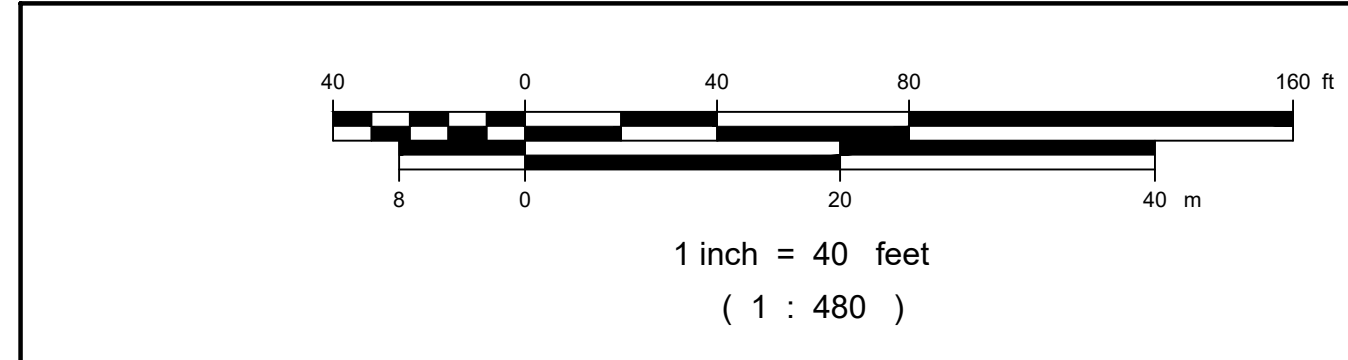

Copyright	2024	HEB Engineers, Inc.	
No.	Revision	DATE	BY

**HEB
ENGINEERS**


PO Box 440, North Conway, NH 03860
(603) 356-6936 - www.hebengineers.com

SURVEYED BY	-
DESIGNED BY	-
DRAWN BY	AML
CHECKED BY	JMM
FIELD BOOK	-
SCALE	1" = 40'
DATE	03/06/2024

Preliminary Pathway Layout Sketch
for the
Conway Rec Path Phase II
located in
Conway, New Hampshire
prepared for
Town of Conway

**PRELIMINARY
NOT FOR
CONSTRUCTION**


2020-078B
SK-2
SHEET 2 OF 6

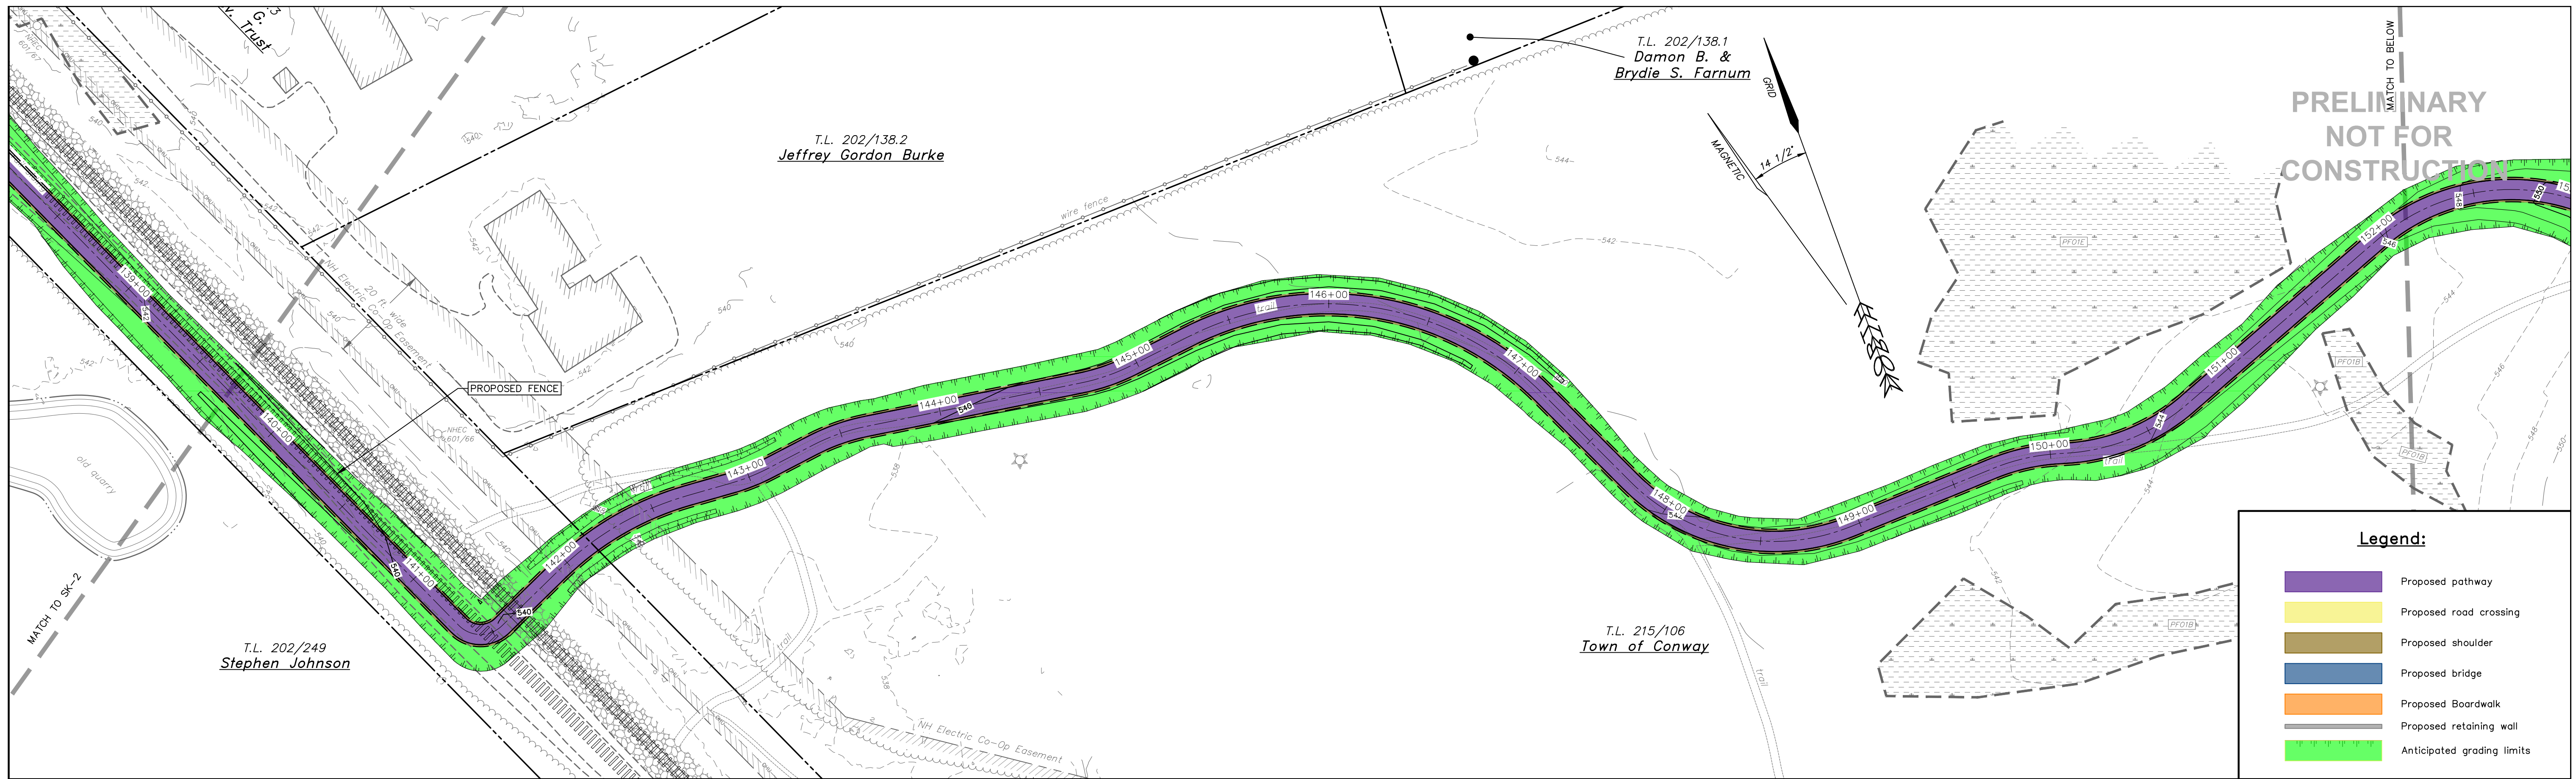


PRELIMINARY
NOT FOR
CONSTRUCTION

Legend:

- Proposed pathway
- Proposed road crossing
- Proposed shoulder
- Proposed bridge
- Proposed Boardwalk
- Proposed retaining wall
- Anticipated grading limits

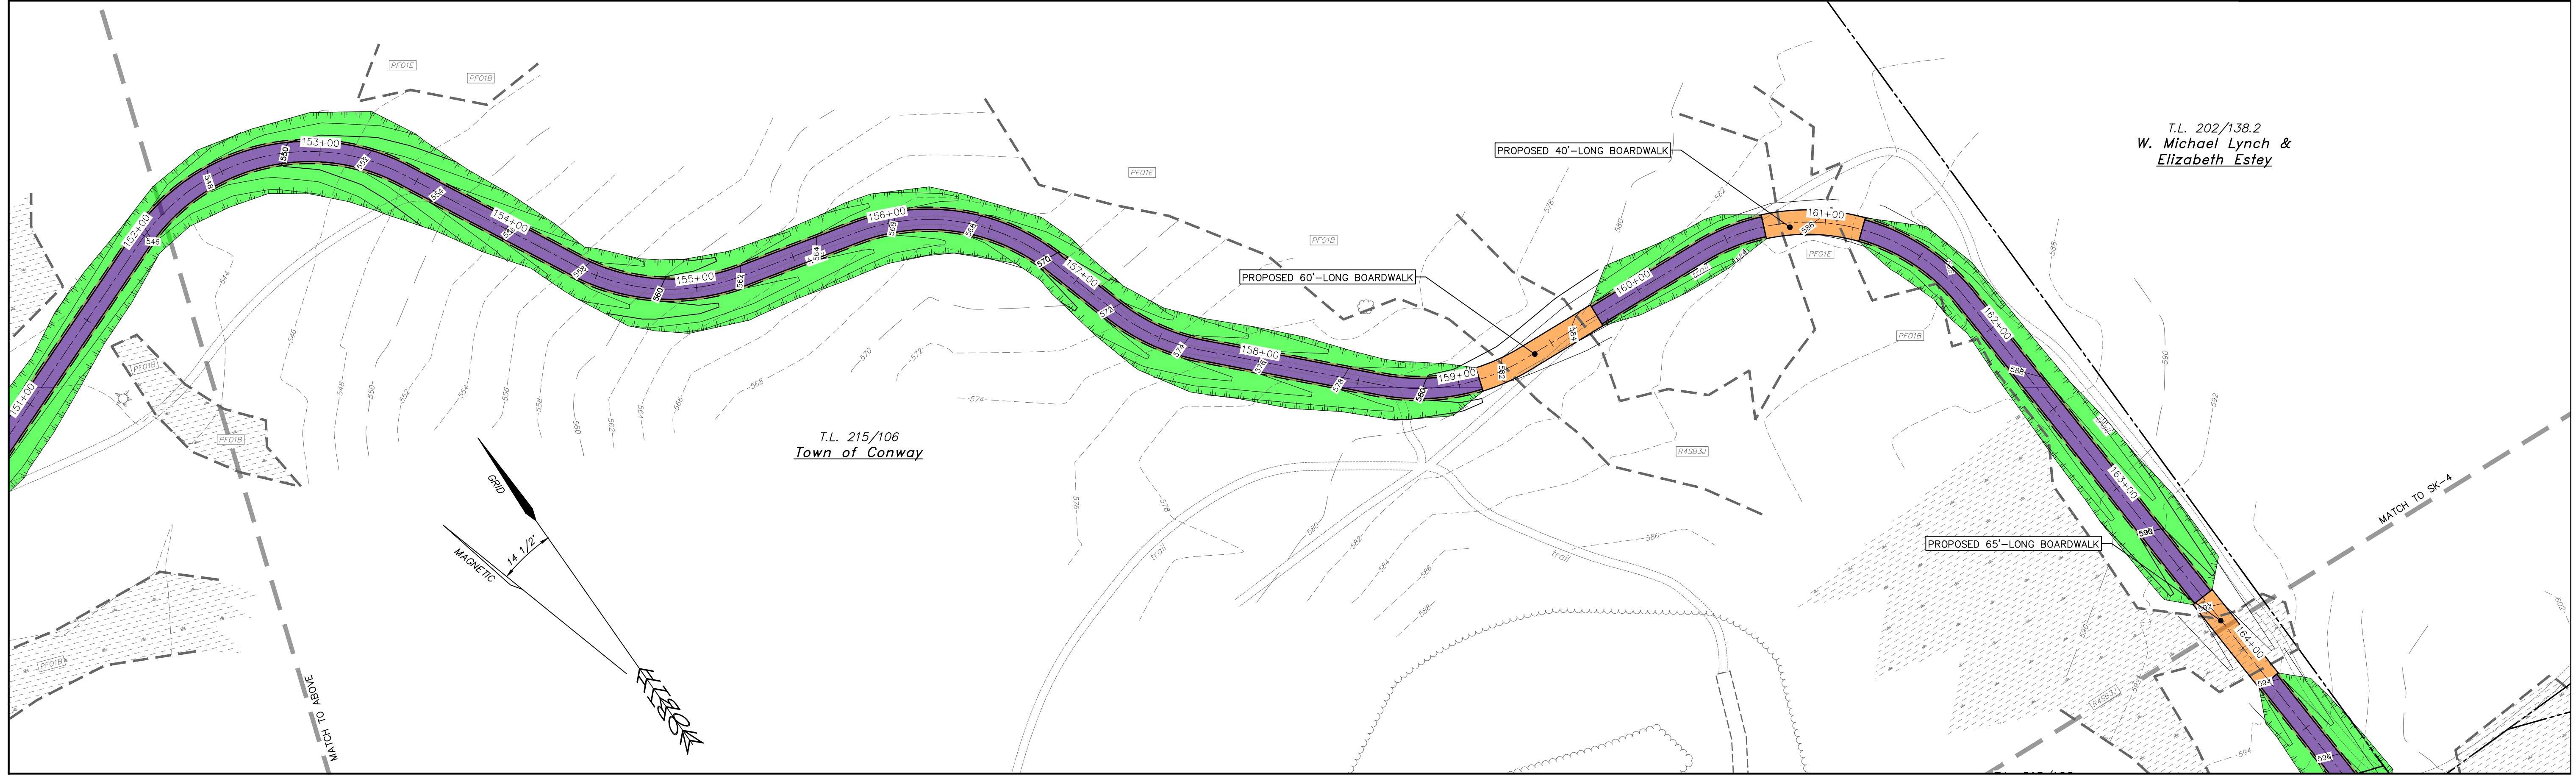

MATCH TO SK-4

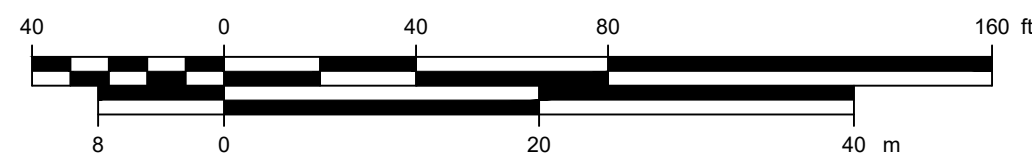

1 inch = 40 feet
(1 : 480)

Copyright	2024	HEB Engineers, Inc.	
No.	Revision	DATE	BY

HEB
ENGINEERS
PO Box 440, North Conway, NH 03860
(603) 356-6936 - www.hebengineers.com

SURVEYED BY	-
DESIGNED BY	-
DRAWN BY	AML
CHECKED BY	JMM
FIELD BOOK	-
SCALE	1" = 40'
DATE	03/06/2024




Preliminary Pathway Layout Sketch
for the
Conway Rec Path Phase II
located in
Conway, New Hampshire
prepared for
Town of Conway

2020-078B

SK-3

SHEET 3 OF 6

PRELIMINARY
NOT FOR
CONSTRUCTION

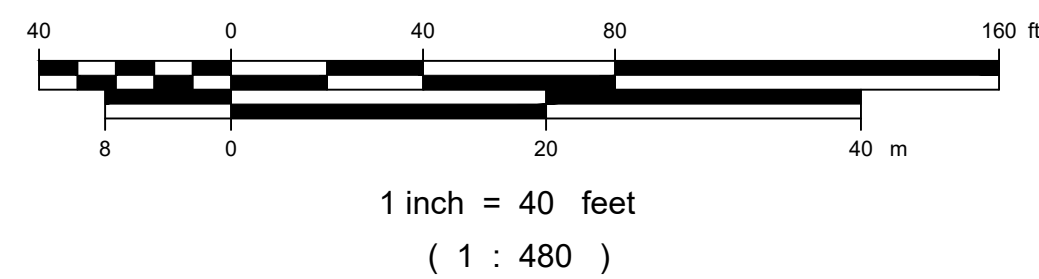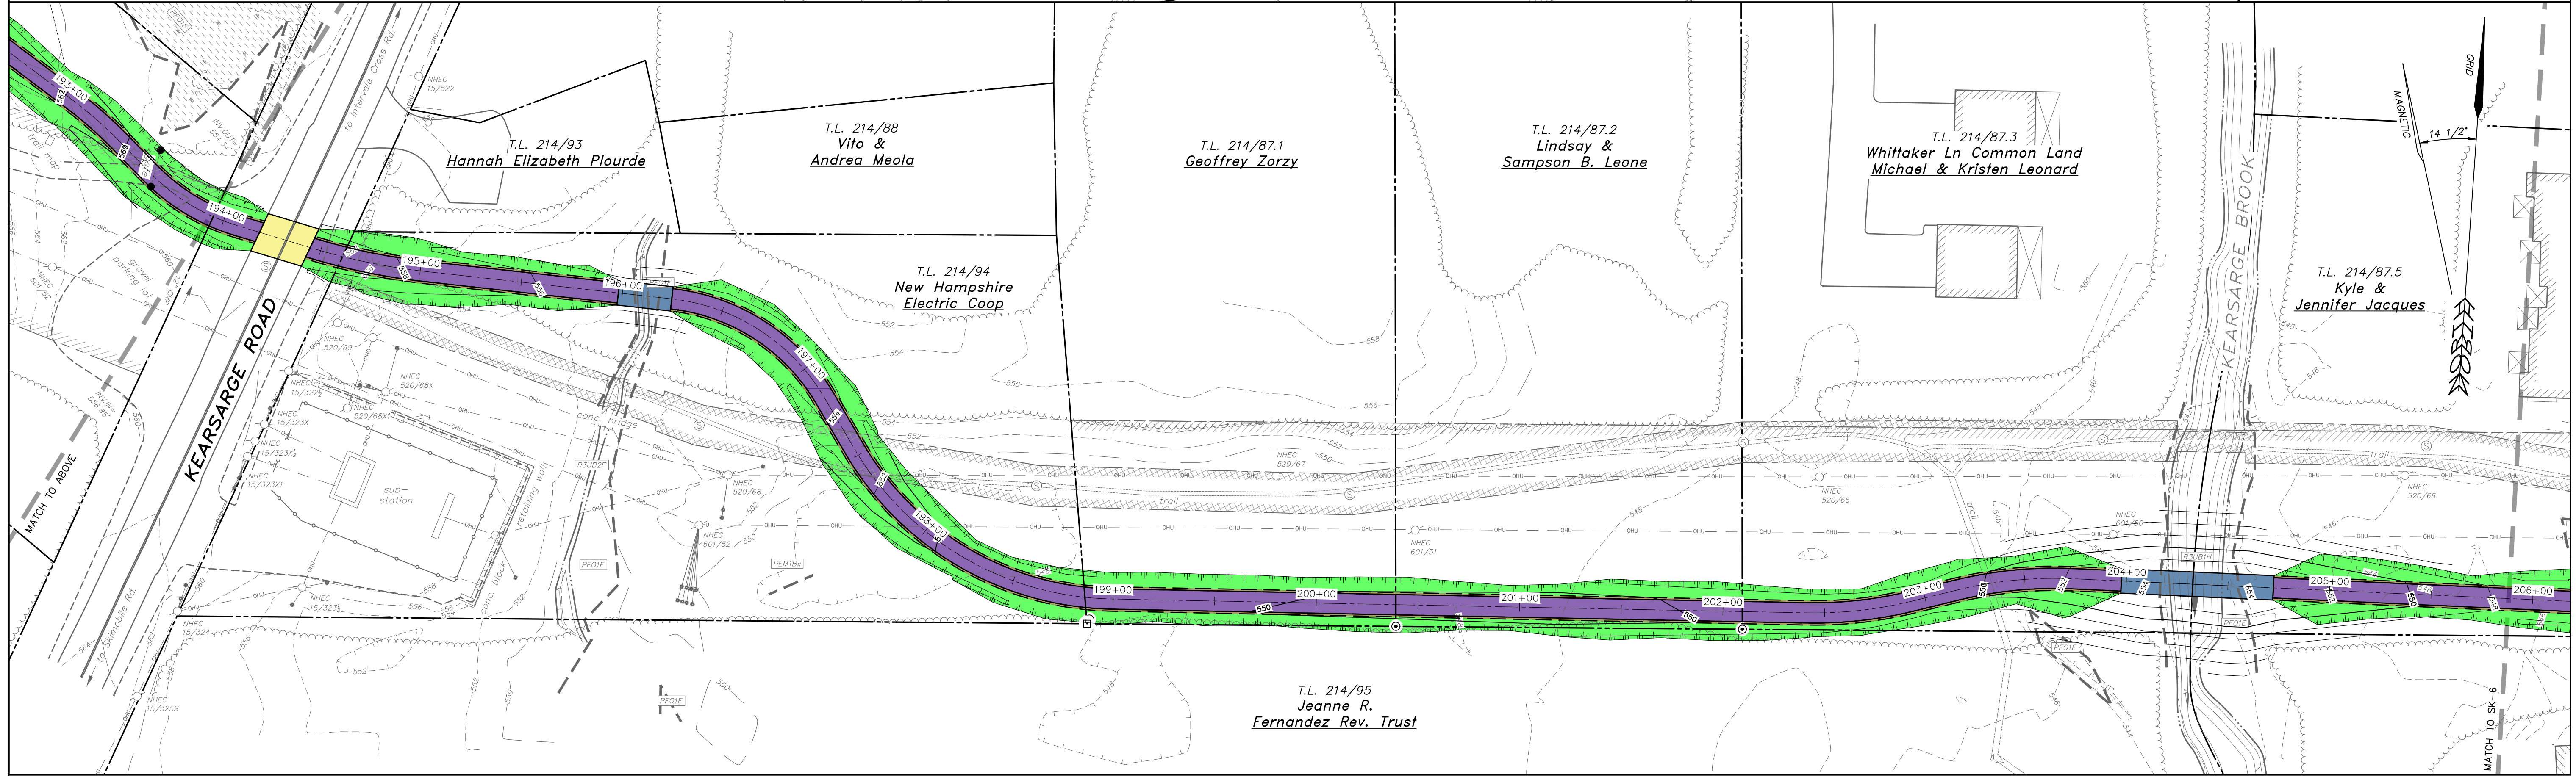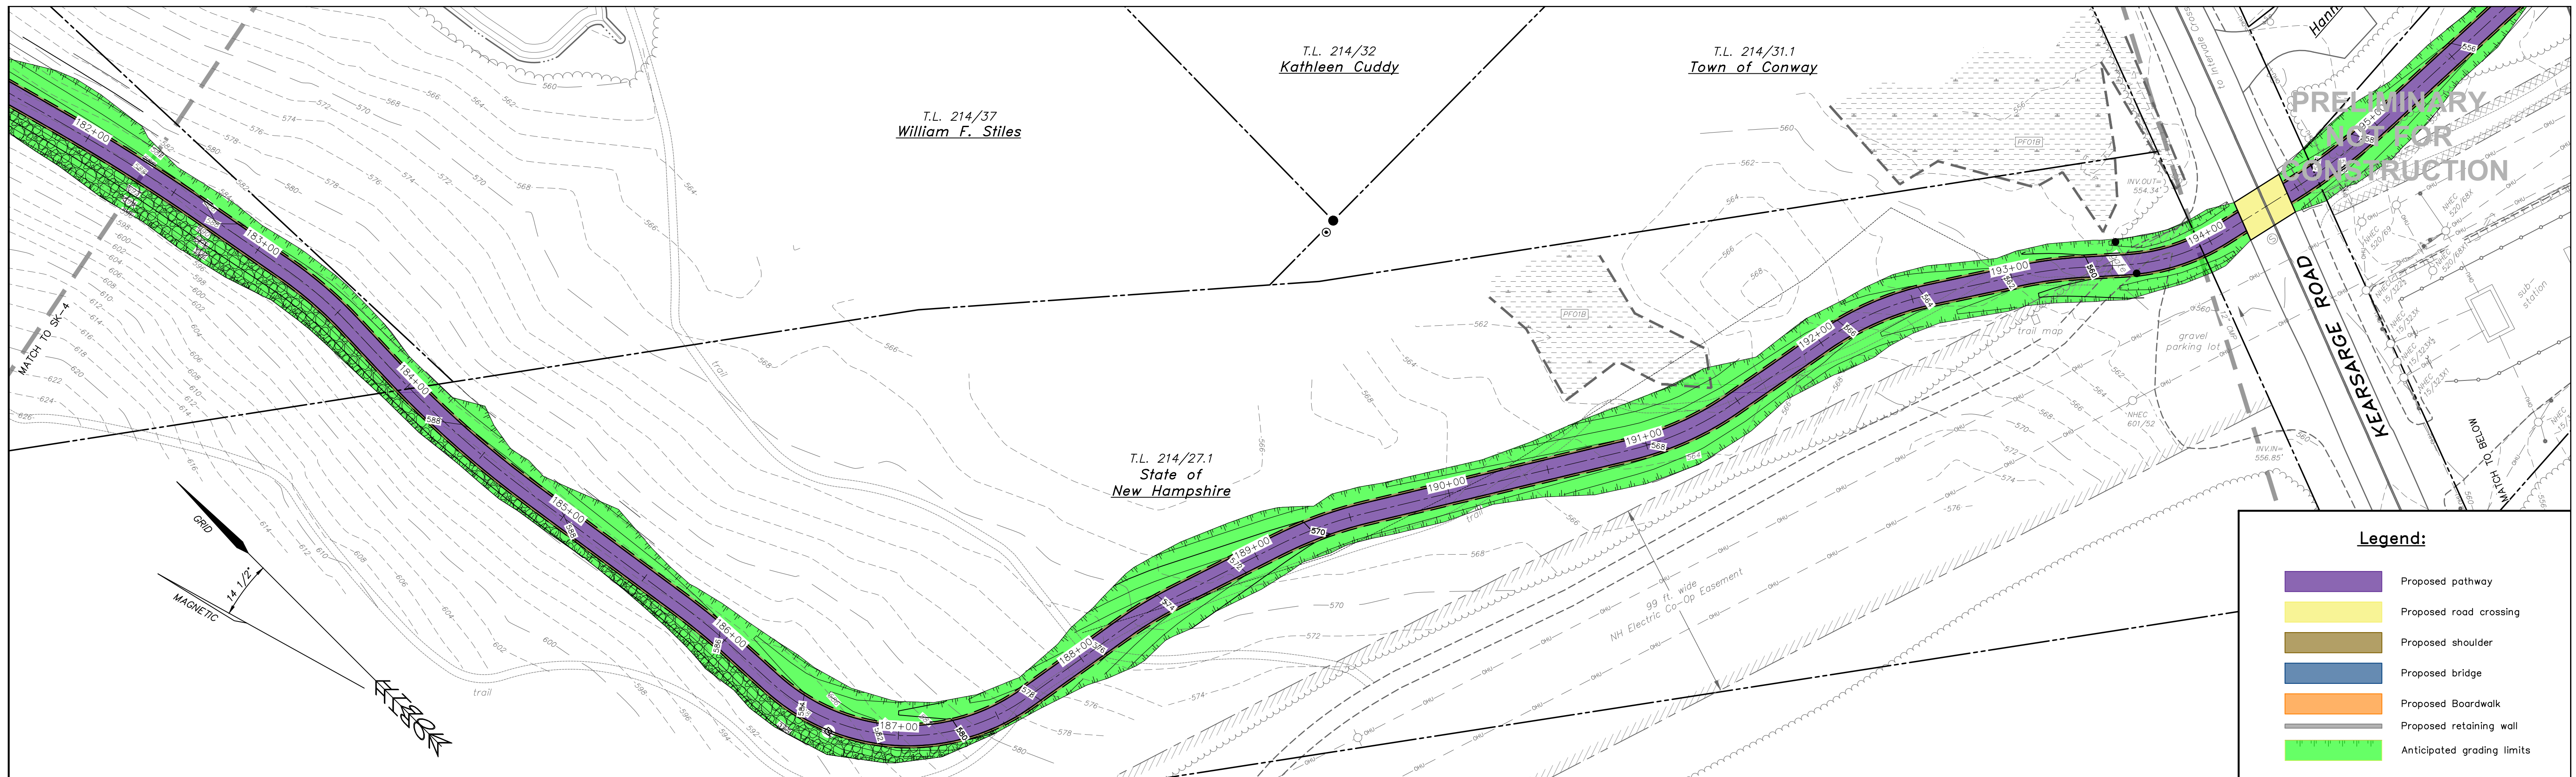

Copyright	2024		HEB Engineers, Inc.	
No.	Revision	DATE	BY	

HEB ENGINEERS
PO Box 440, North Conway, NH 03860
(603) 356-6936 - www.hebengineers.com




SURVEYED BY	—
DESIGNED BY	—
DRAWN BY	AML
CHECKED BY	JMM
FIELD BOOK	—
SCALE	1" = 40'
DATE	03/06/2024

Preliminary Pathway Layout Sketch
for the
Conway Rec Path Phase II
located in
Conway, New Hampshire
prepared for
Town of Conway

Control-Point Table				
Point #	Description	Northing	Easting	Elevation
99	MAGNAIL	567548.45	1129935.64	532.06
100	MAGNAIL	567983.02	1129932.39	534.51
103	MAGNAIL	568531.29	1129924.71	546.68
104	MAGNAIL	569153.17	1129862.55	550.62

SK-6
SHEET 6 OF 35

2020-078B
Preliminary Pathway Layout Sketch
Conway Rec Path Phase II

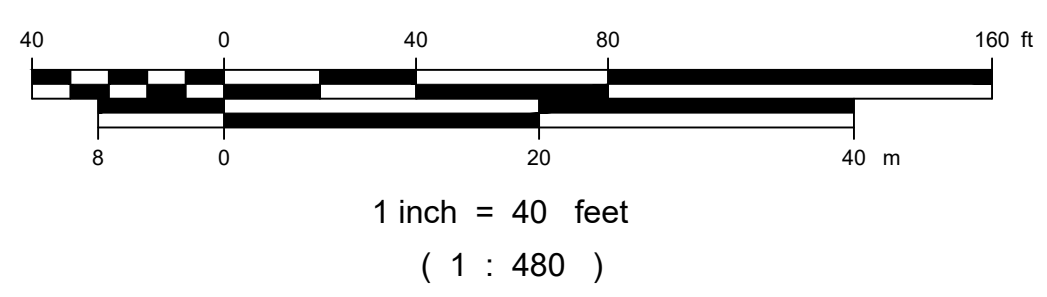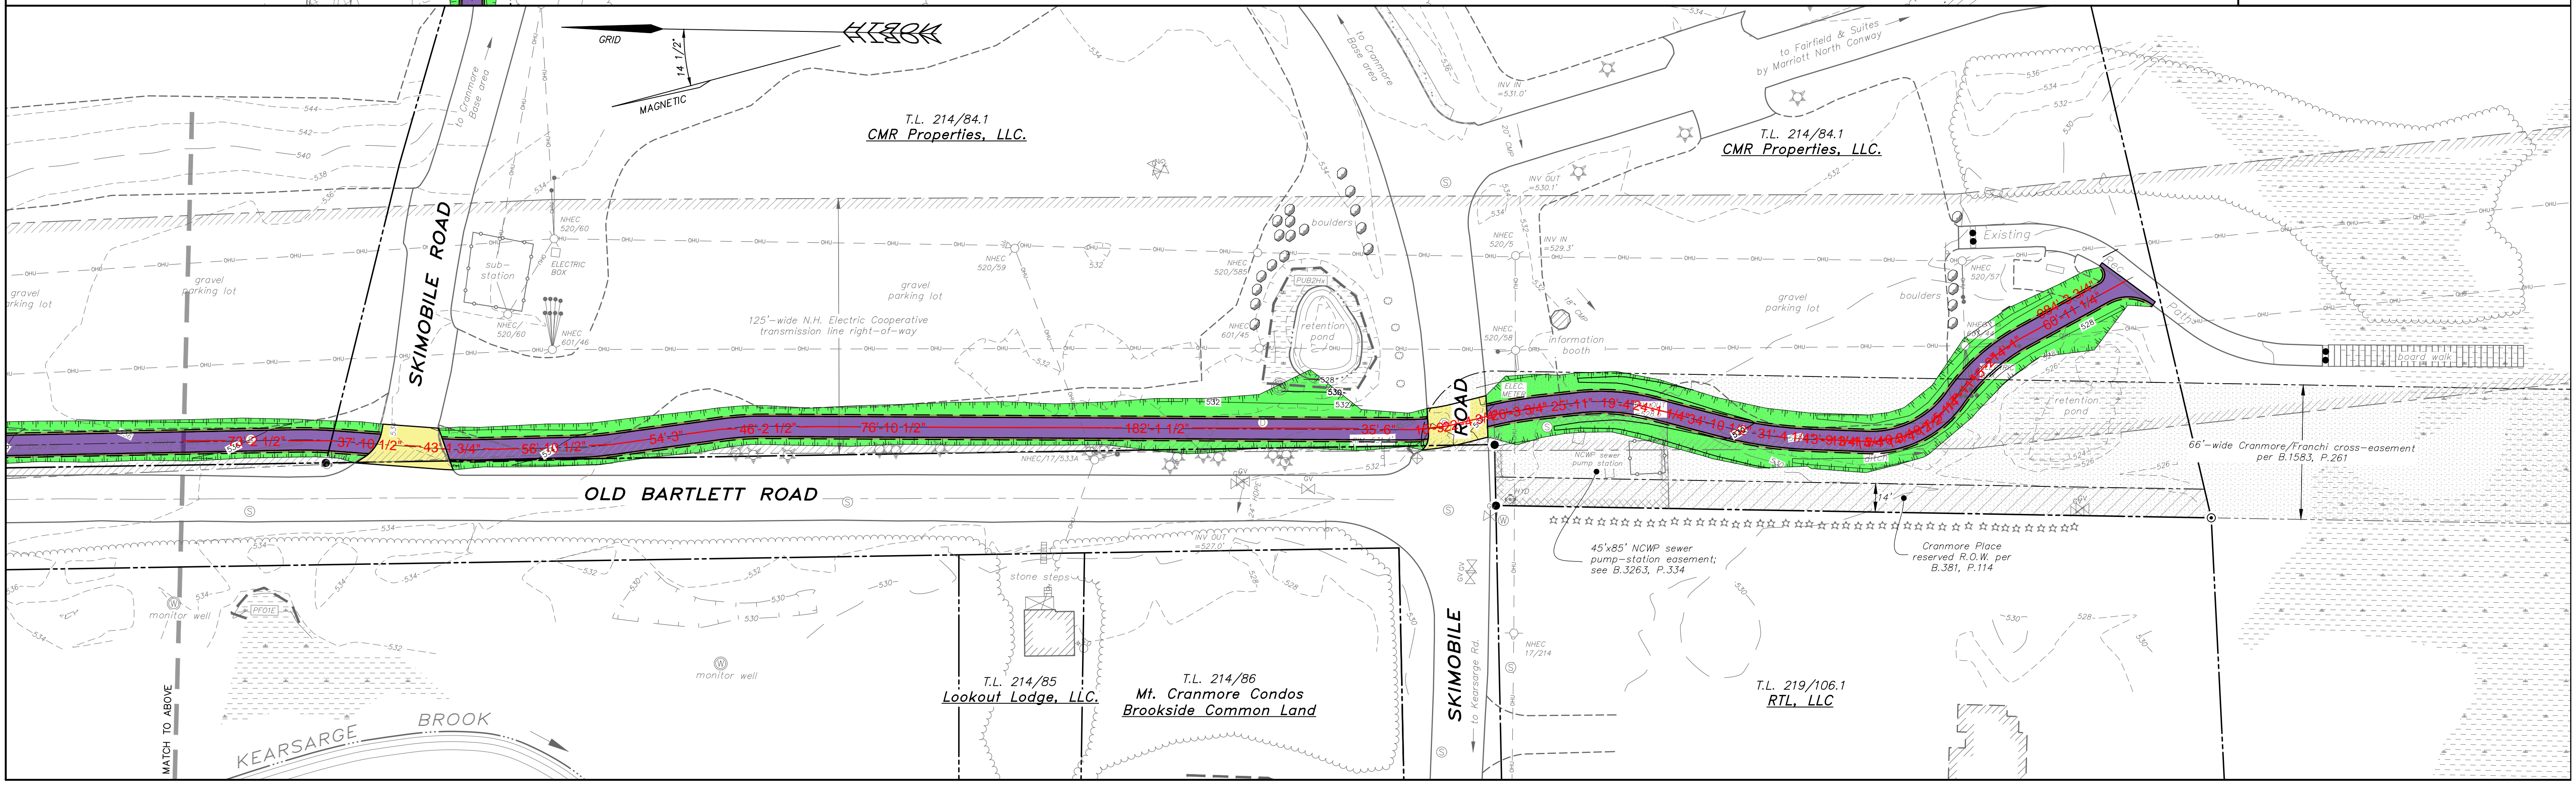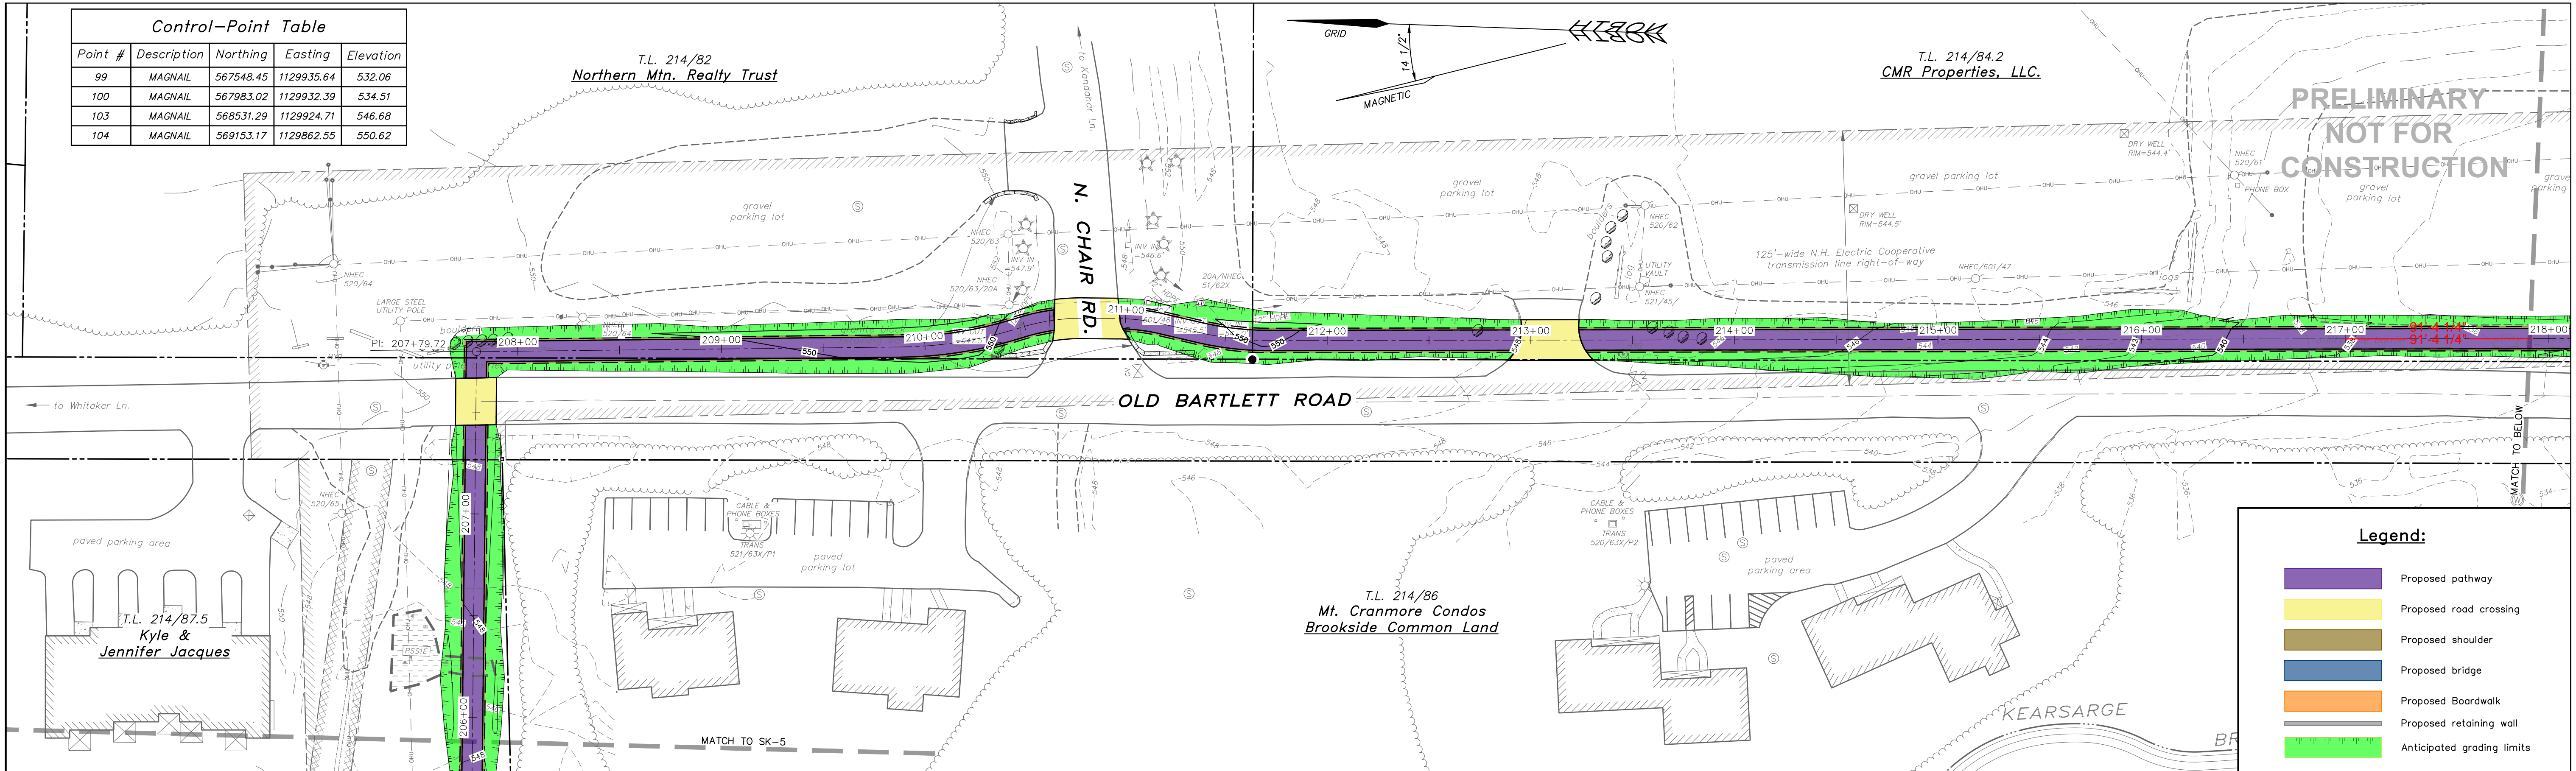

Copyright		2024		HEB Engineers, Inc.	
No.	Revision	DATE	BY		

HEB ENGINEERS
PO Box 440, North Conway, NH 03860
(603) 356-6936 - www.hebengineers.com

SURVEYED BY	-
DESIGNED BY	-
DRAWN BY	AML
CHECKED BY	JMM
FIELD BOOK	-
SCALE	1" = 40'
DATE	03/06/2024

Preliminary Pathway Layout Sketch
for the
Conway Rec Path Phase II
located in
Conway, New Hampshire
prepared for
Town of Conway

2020-078B
SK-6
SHEET 6 OF 35